


9A METAL COPING PARAPET DETAIL
 A-4 SCALE: 1 1/2" = 1'-0"

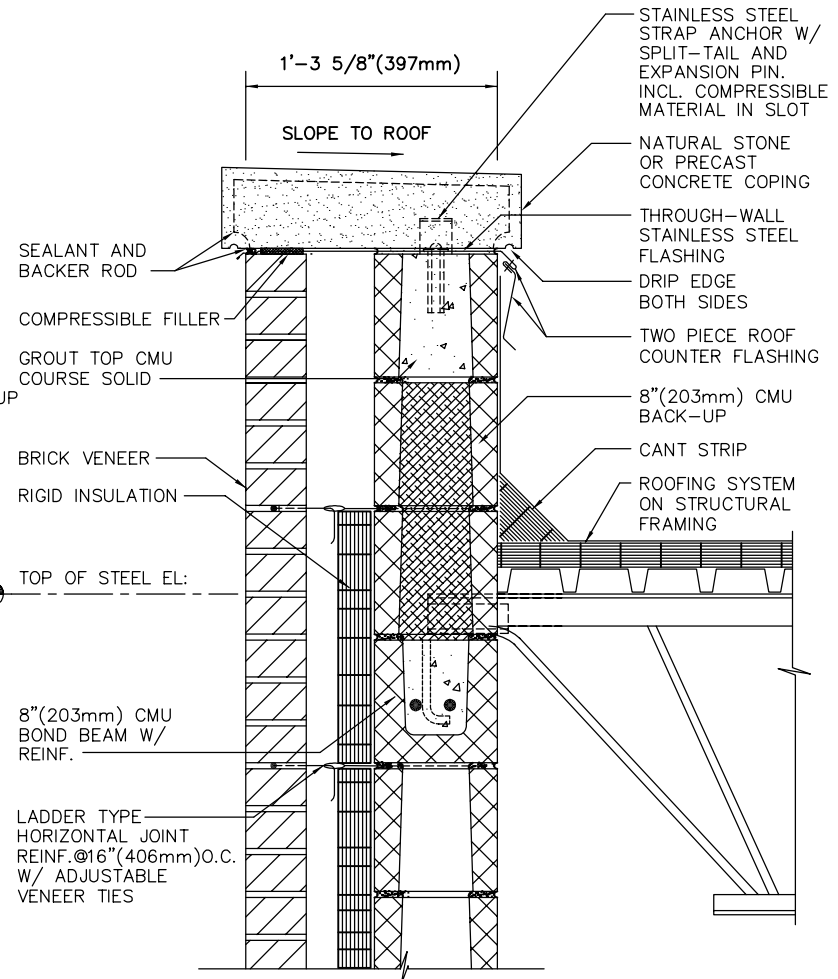

9B NATURAL STONE OR PRECAST CONCRETE COPING
 A-4 SCALE: 1 1/2" = 1'-0"

IN CHARGE:	
DRAWN:	
APPROVED:	
DATE:	SEPTEMBER 2001
TITLE:	MULTI-WYTHE WALL PARAPET DETAILS